




VISTA SE - escala 1:50

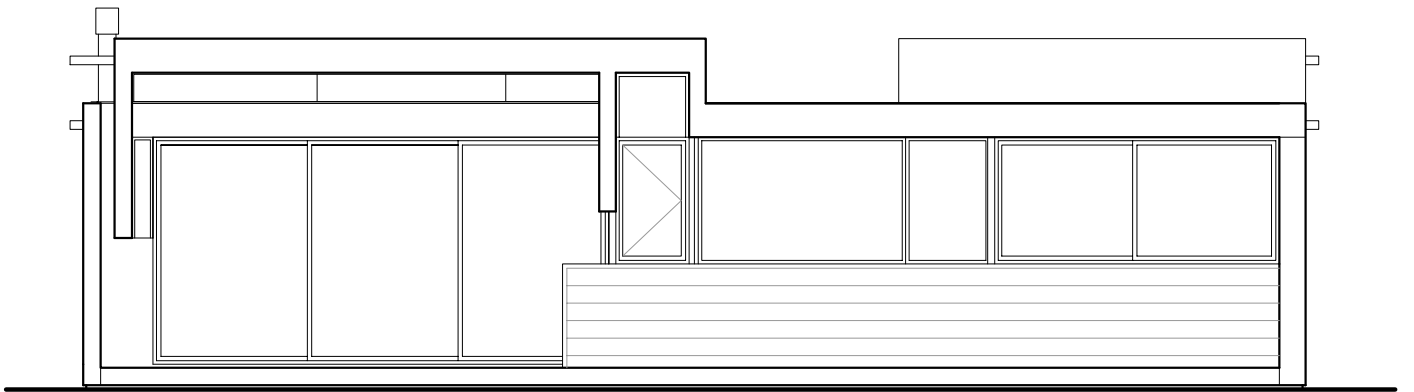

VISTA NO - escala 1:50

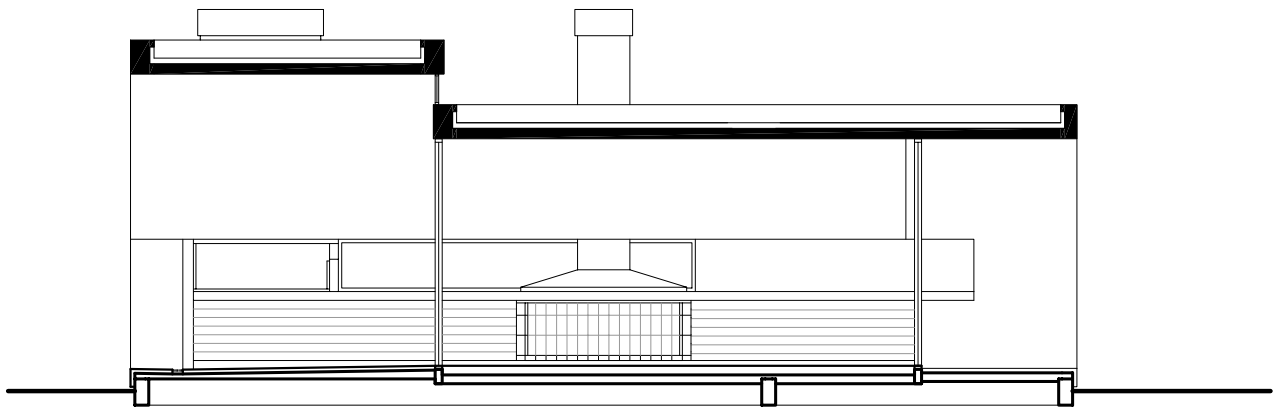

CORTE 1

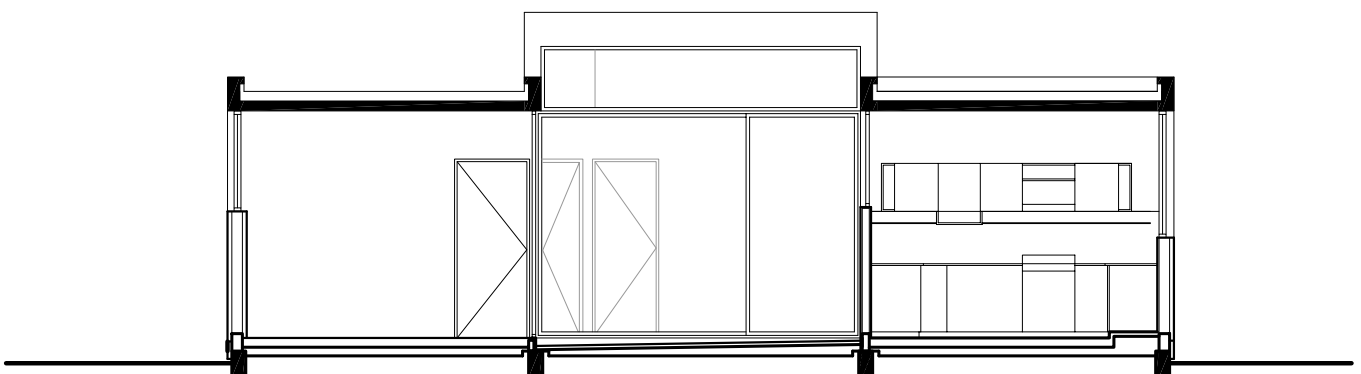

CORTE 2